



Uhland Proposed On-site & Off-site Wastewater Layout

Kyle, Texas
May 2022

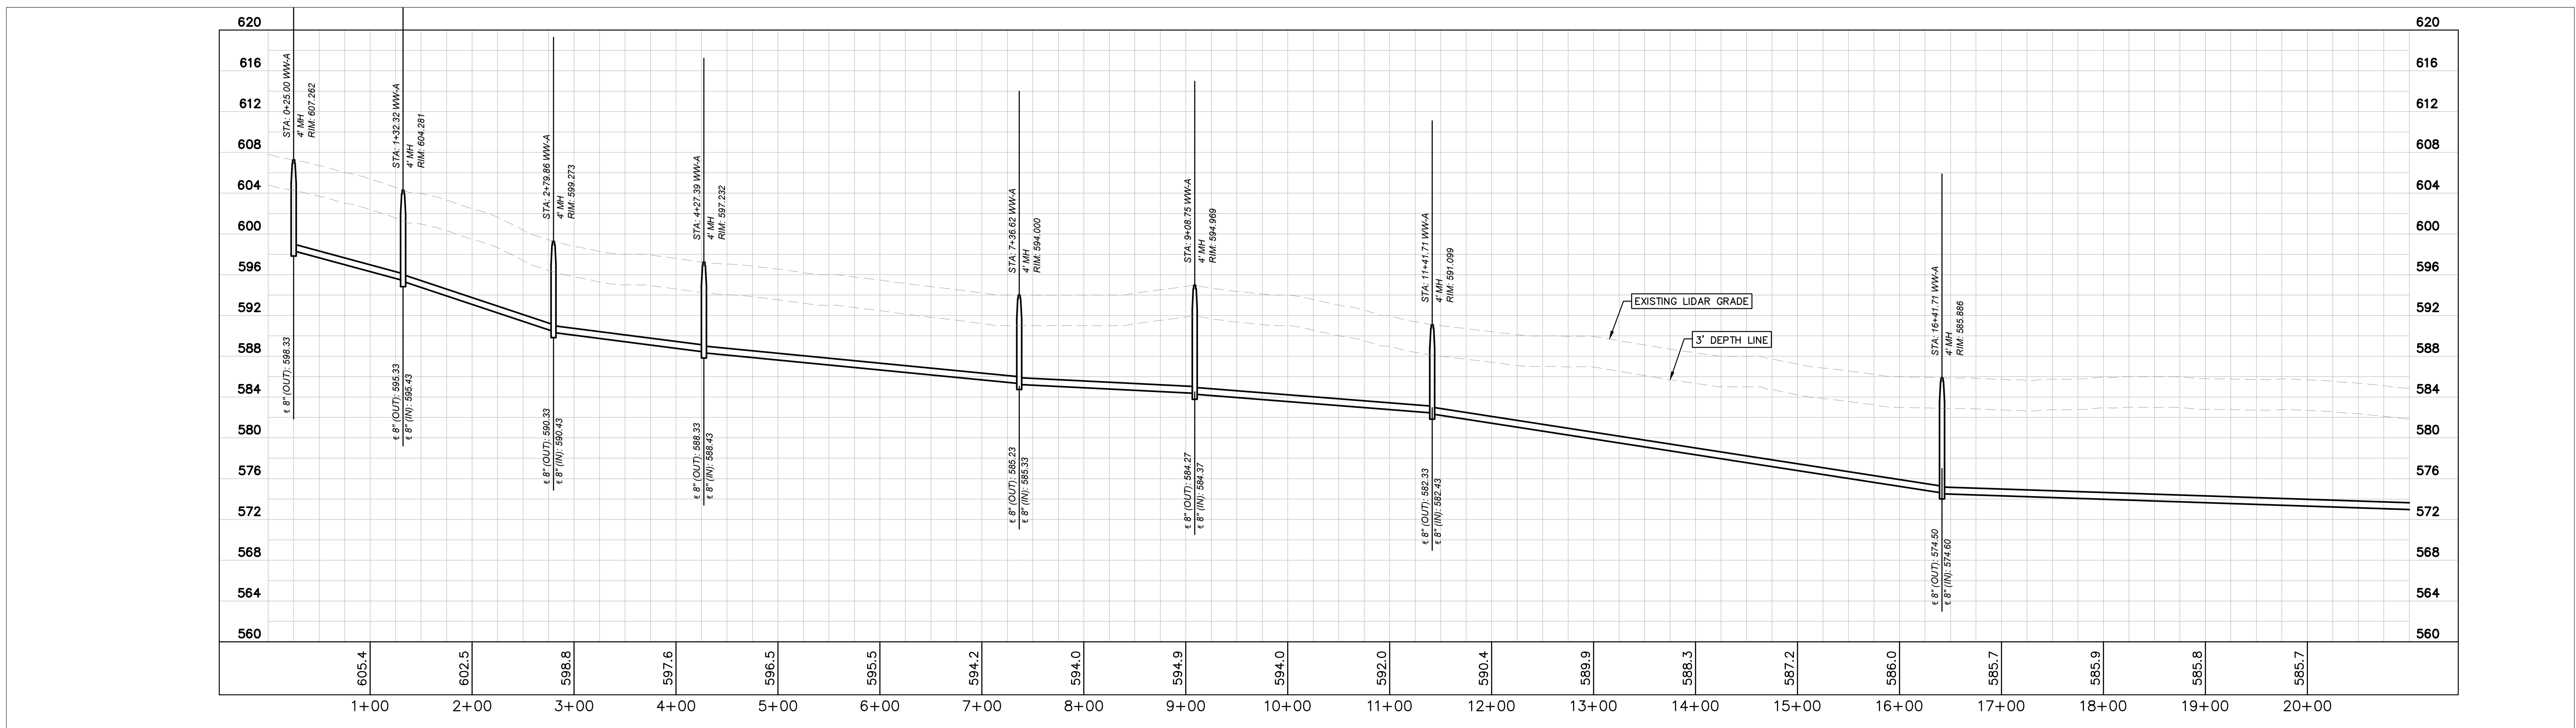

5301 Southwest Parkway, Bldg. 3
Suite 100
Austin, Texas 78735
515-646-2237
State of Texas Registration No. F-928



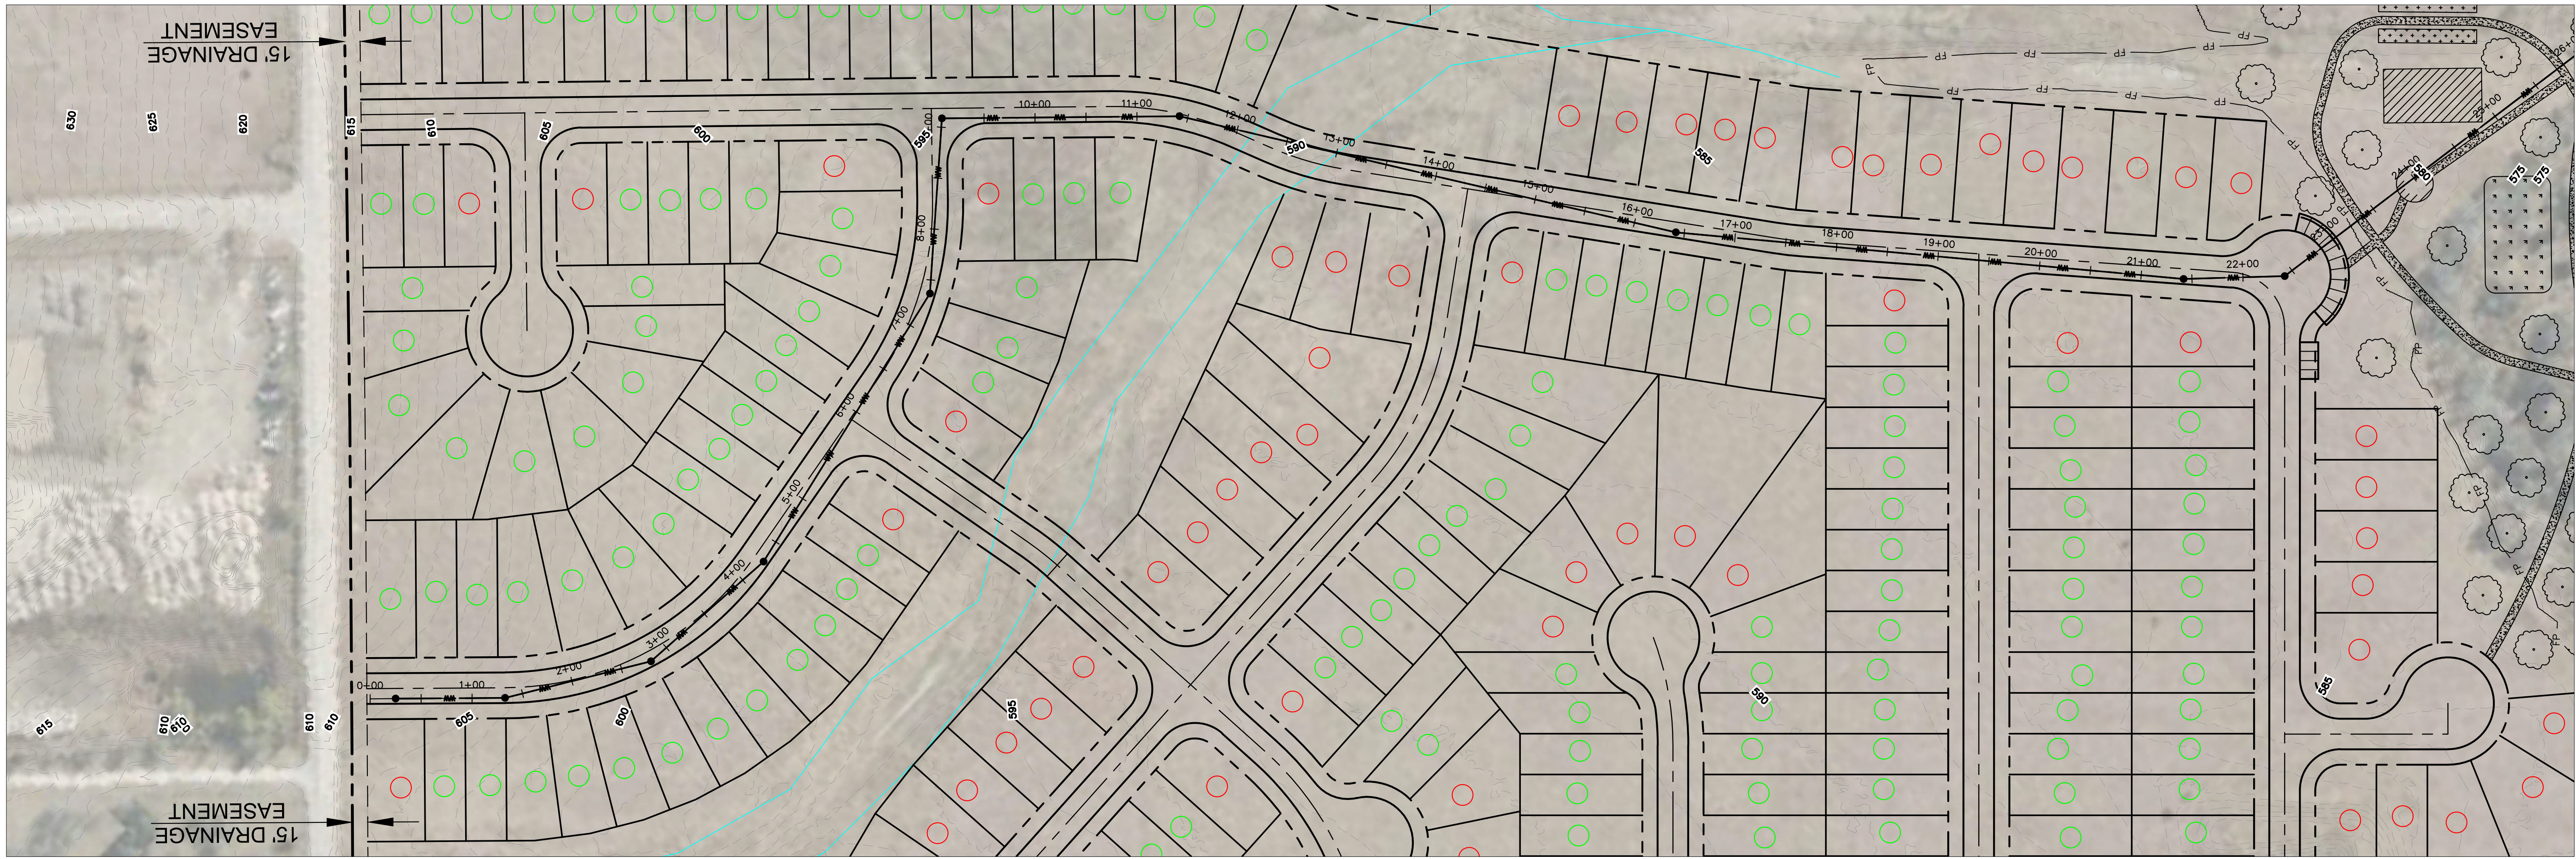


Uhland Proposed Wastewater Plan & Profile A

Kyle, Texas
May 2022

Kimley»Horn

5301 Southwest Parkway, Bldg. 3
Suite 100
Austin, Texas 78735
515-646-2237
State of Texas Registration No. F-928

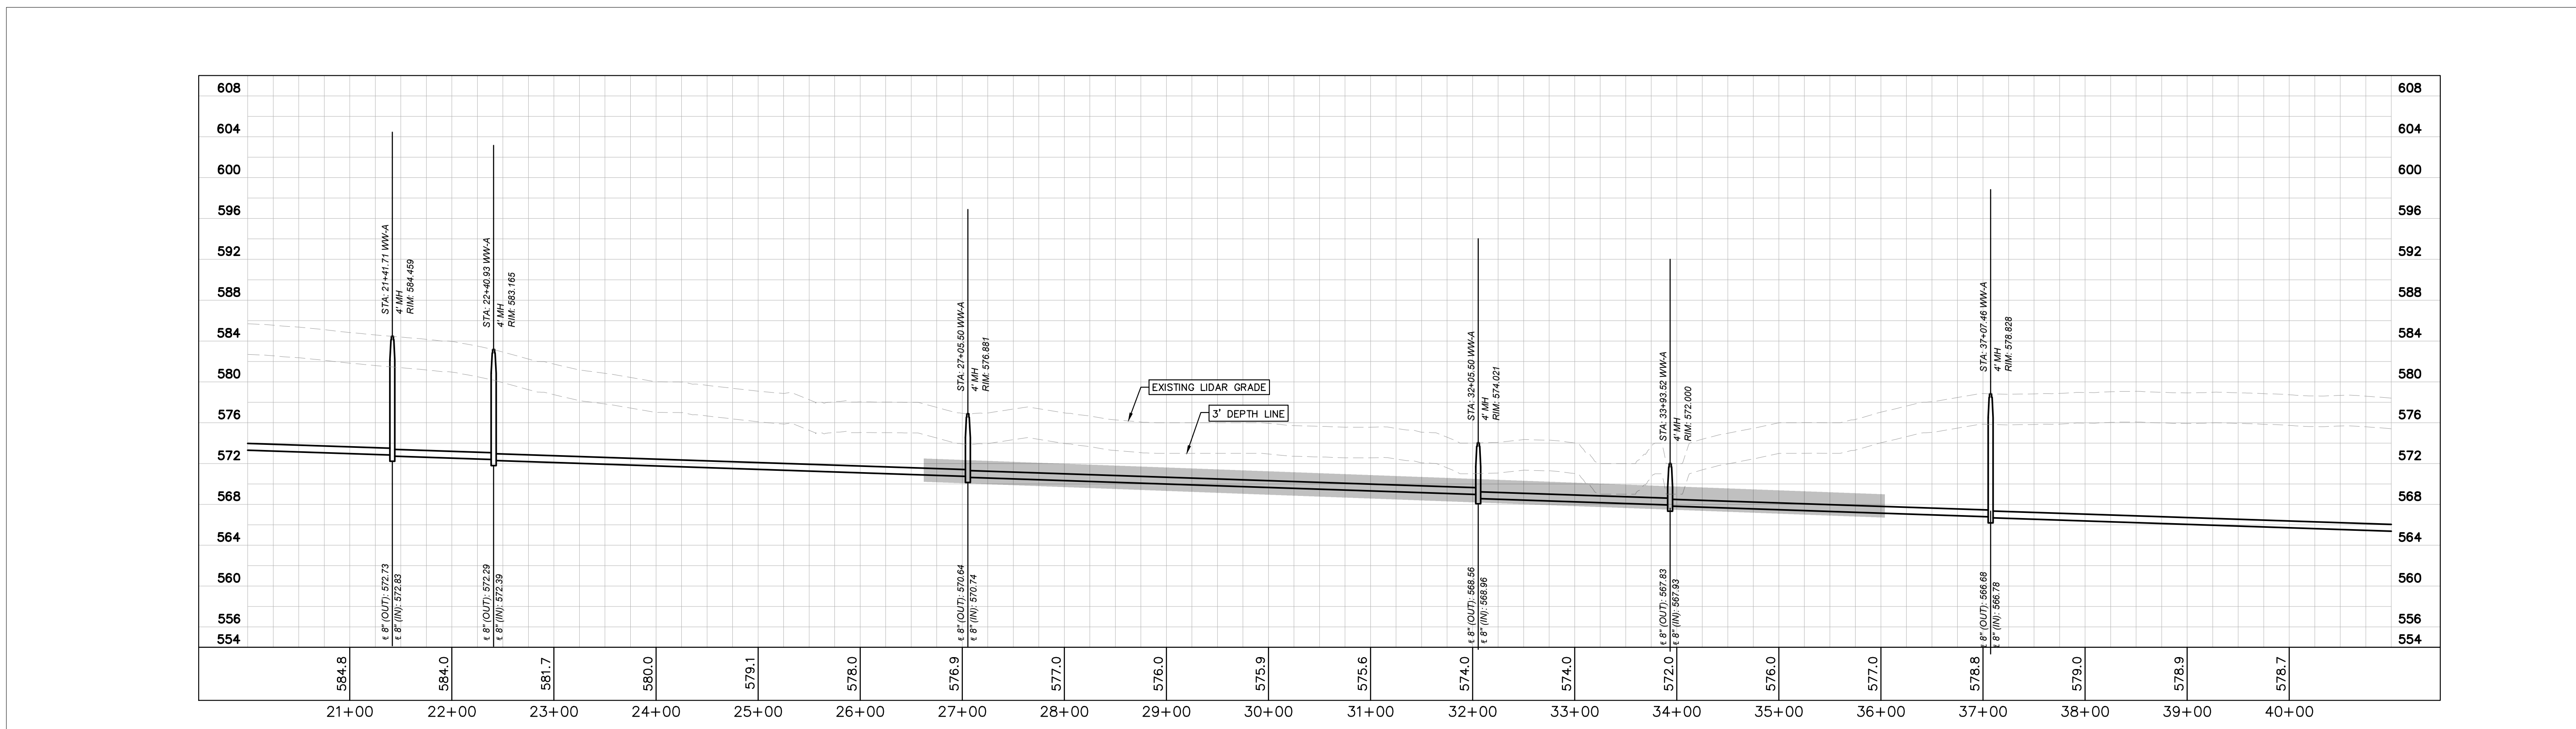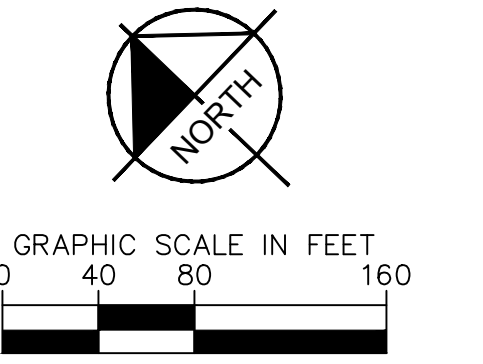
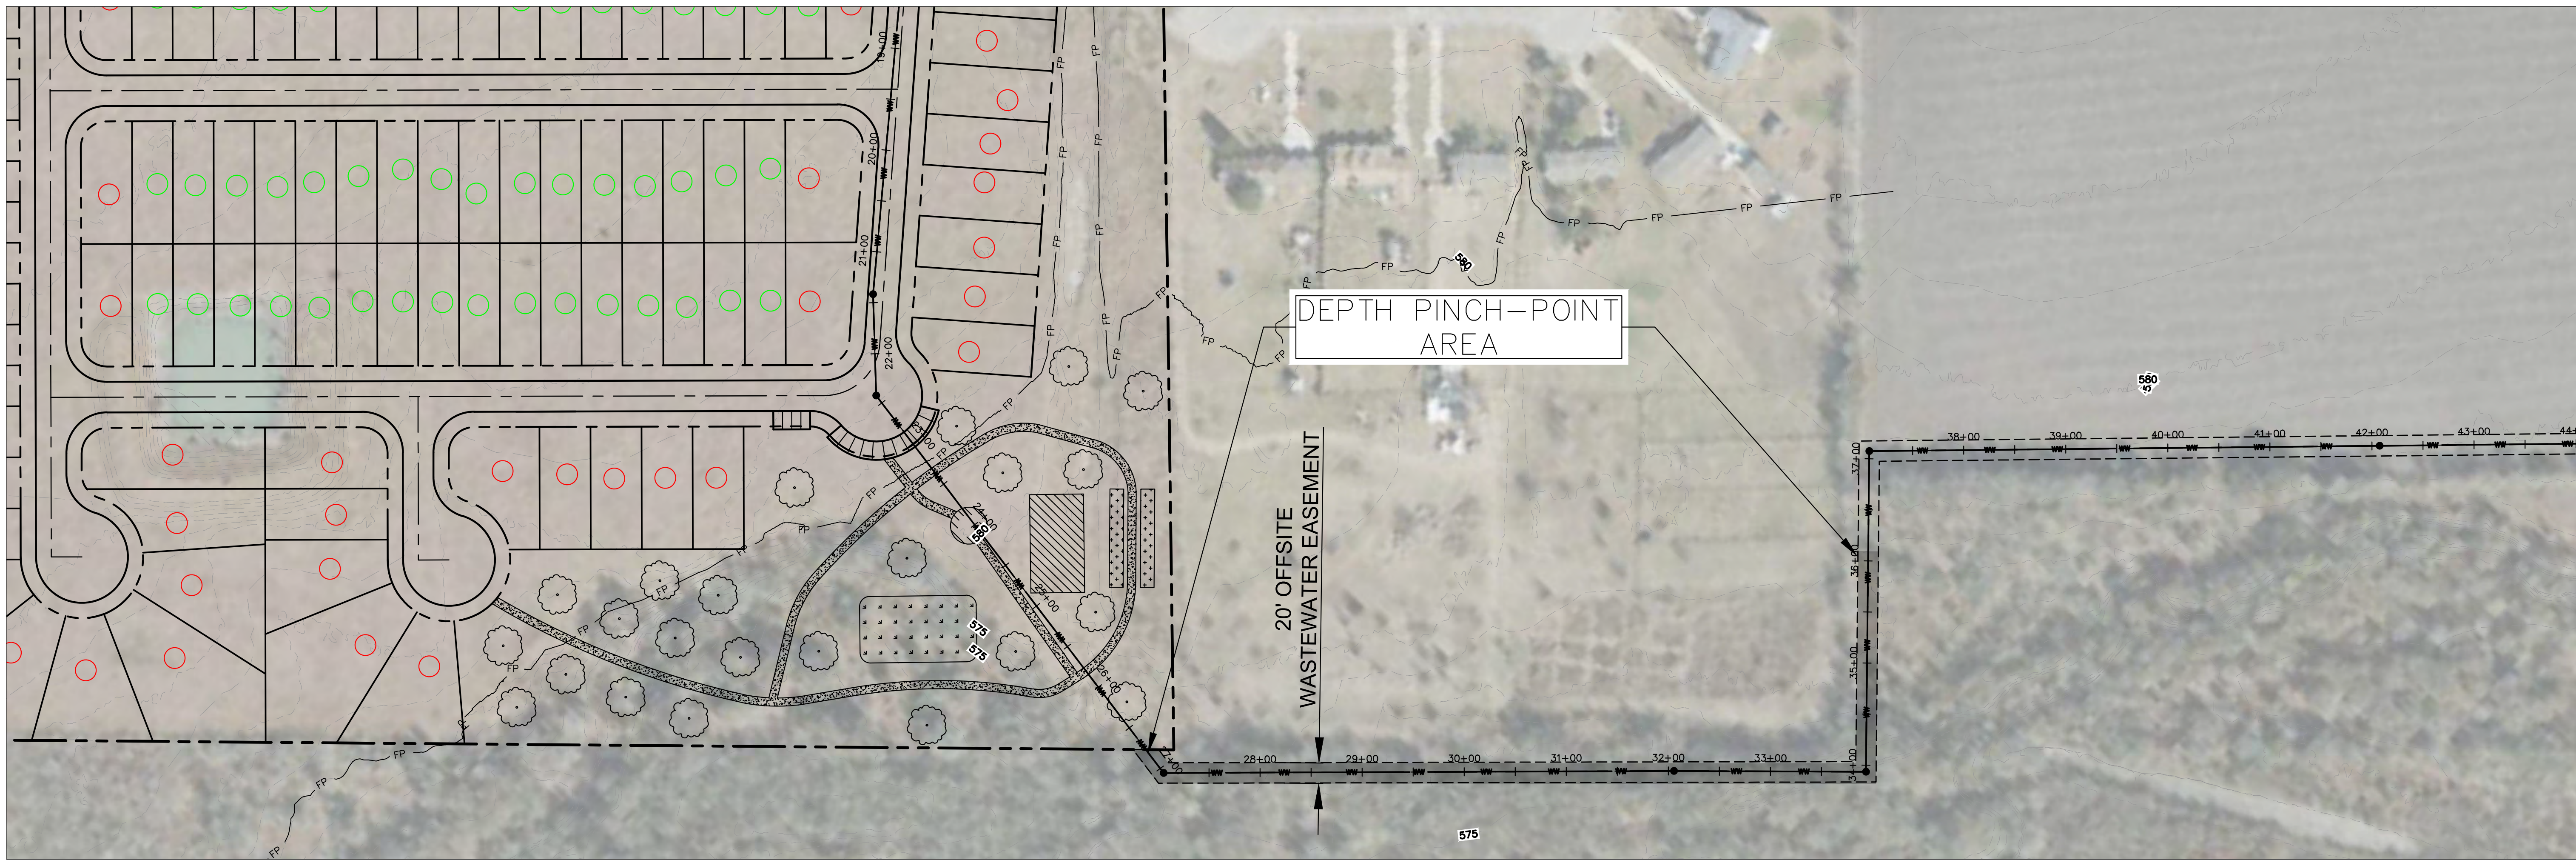


Uhland Proposed Wastewater Plan & Profile B

Kyle, Texas
May 2022

Kimley»Horn

5301 Southwest Parkway, Bldg. 3
Suite 100
Austin, Texas 78735
515-646-2237
State of Texas Registration No. F-928

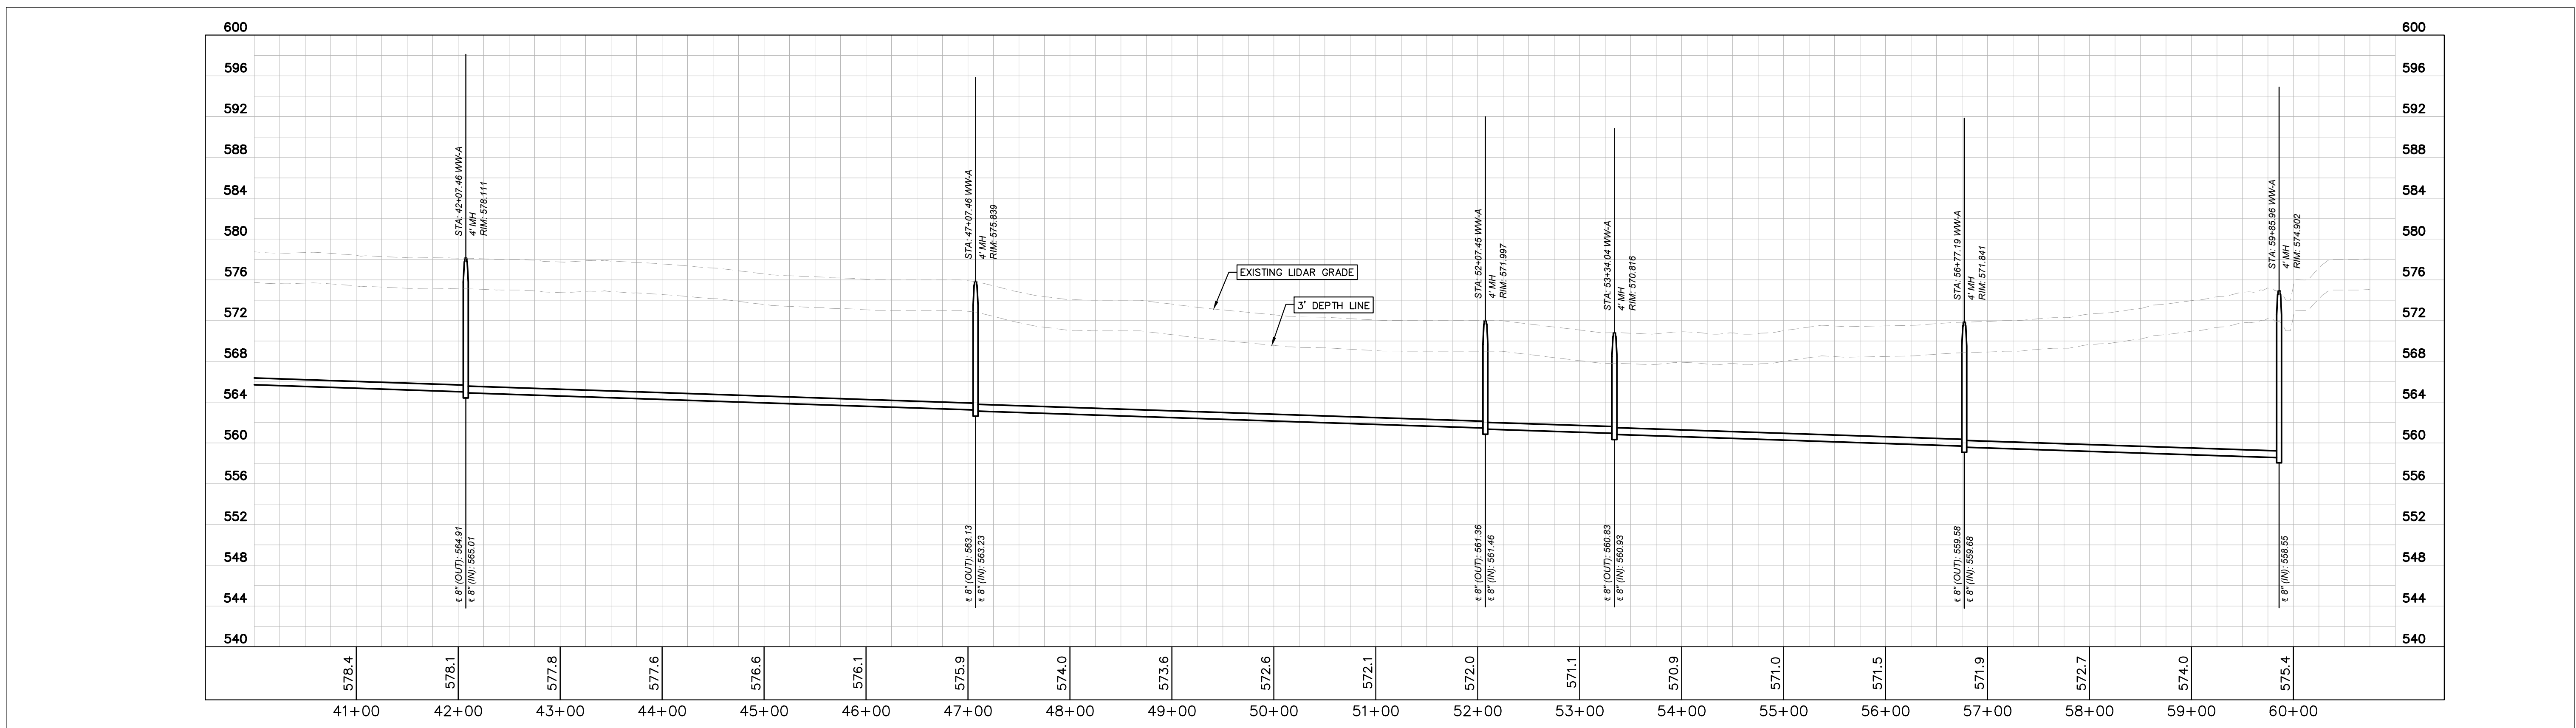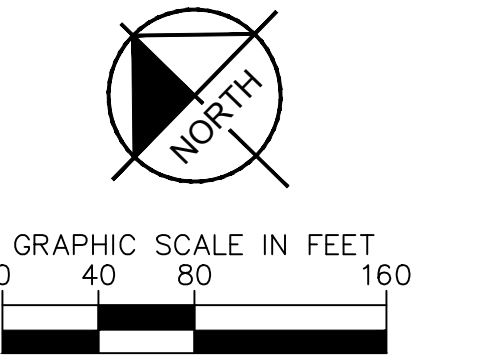

Uhland Proposed Wastewater Plan & Profile C

Kyle, Texas
May 2022

Kimley»Horn

5301 Southwest Parkway, Bldg. 3
Suite 100
Austin, Texas 78735
515-646-2237
State of Texas Registration No. F-928